




FASADE AUST

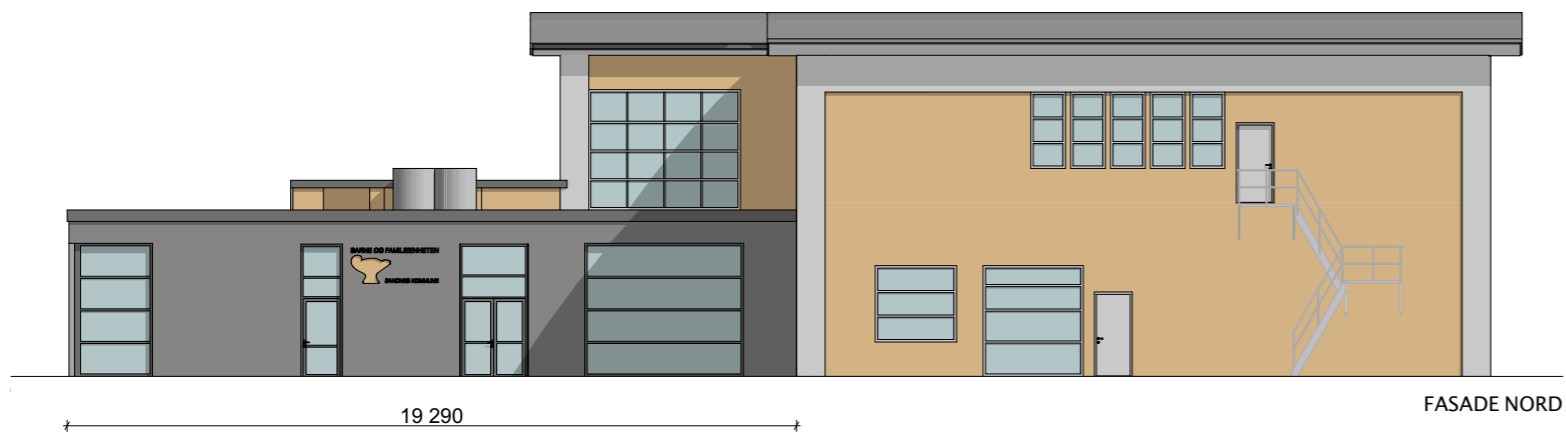

FASADE NORD

