


1. etasje

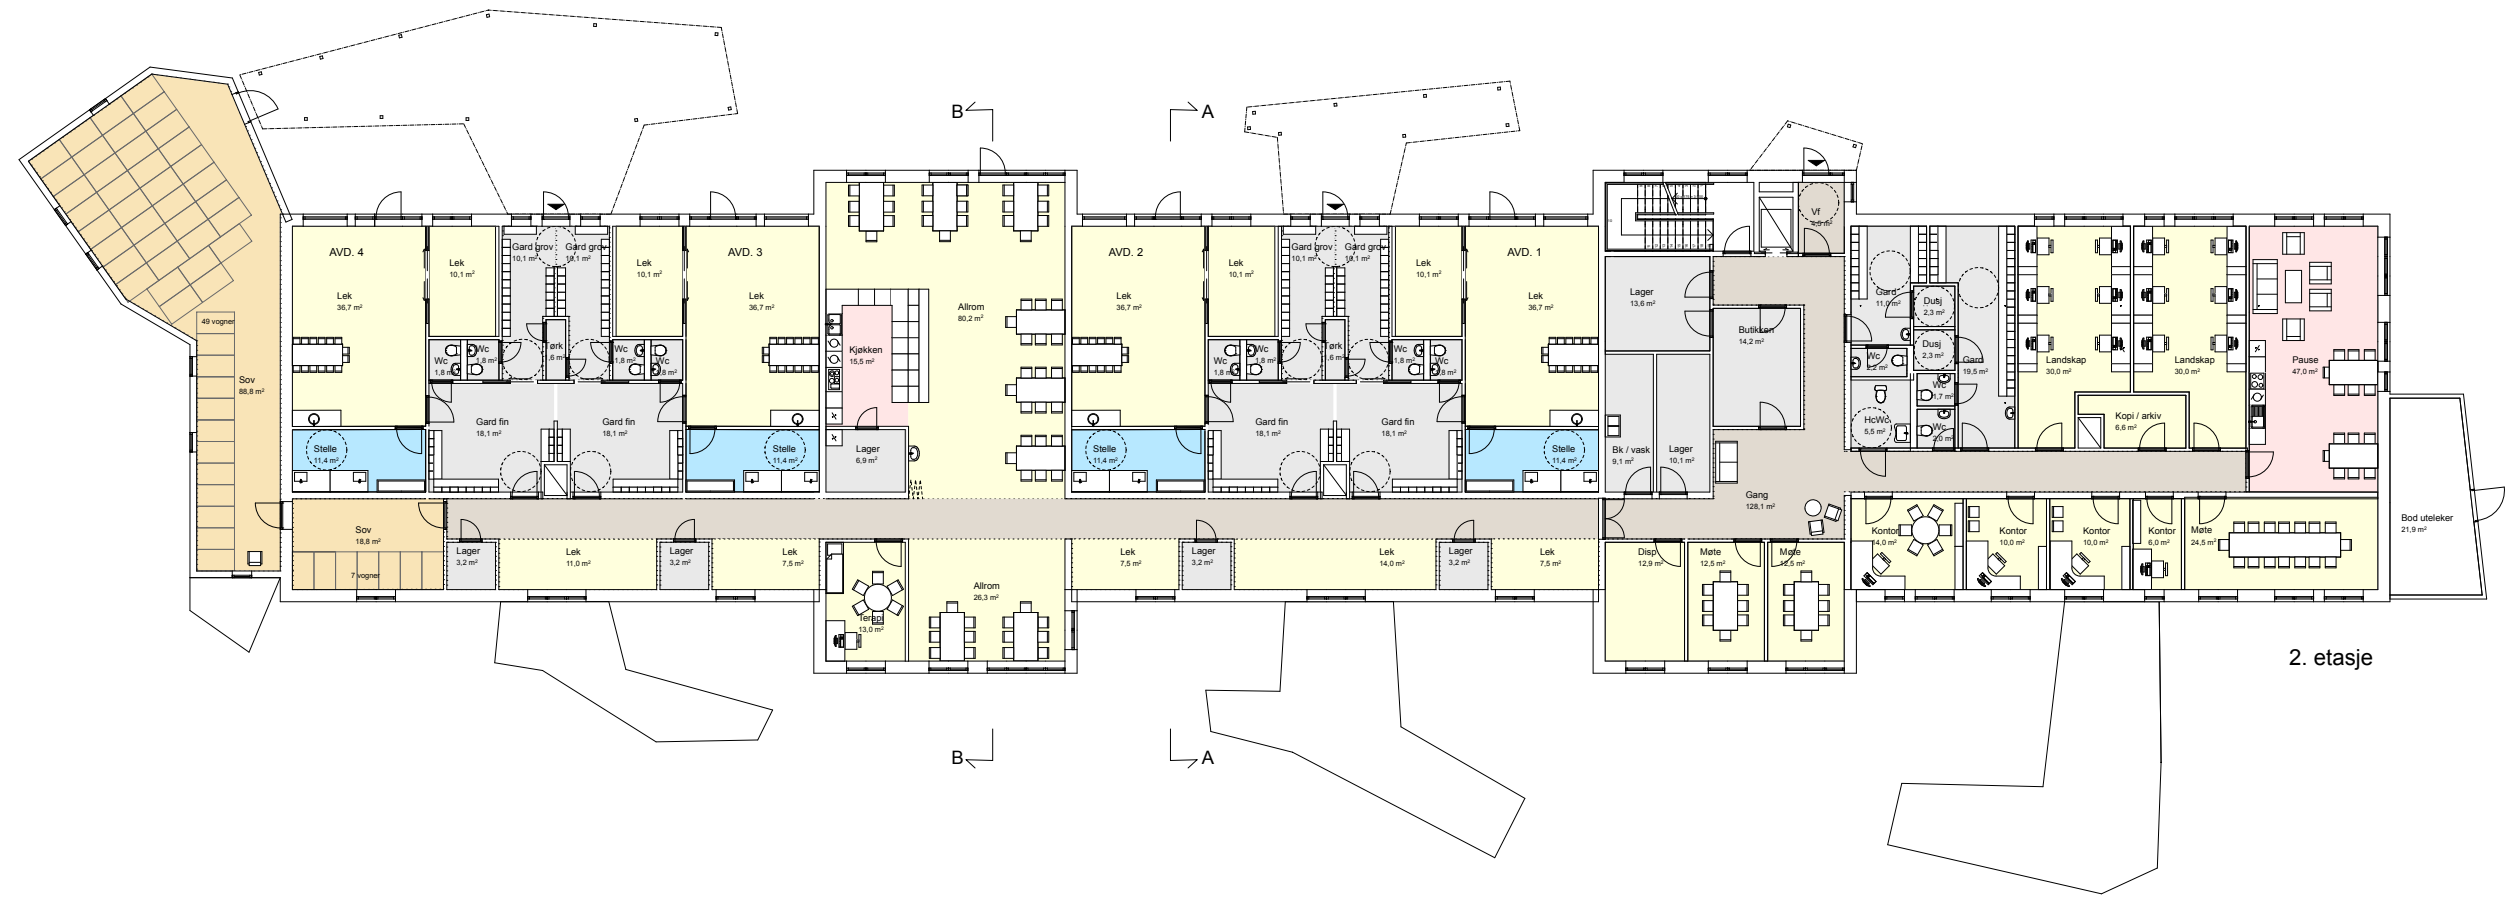

2. etasje